



1 PROPOSED SECTION AA
Scale 1:100

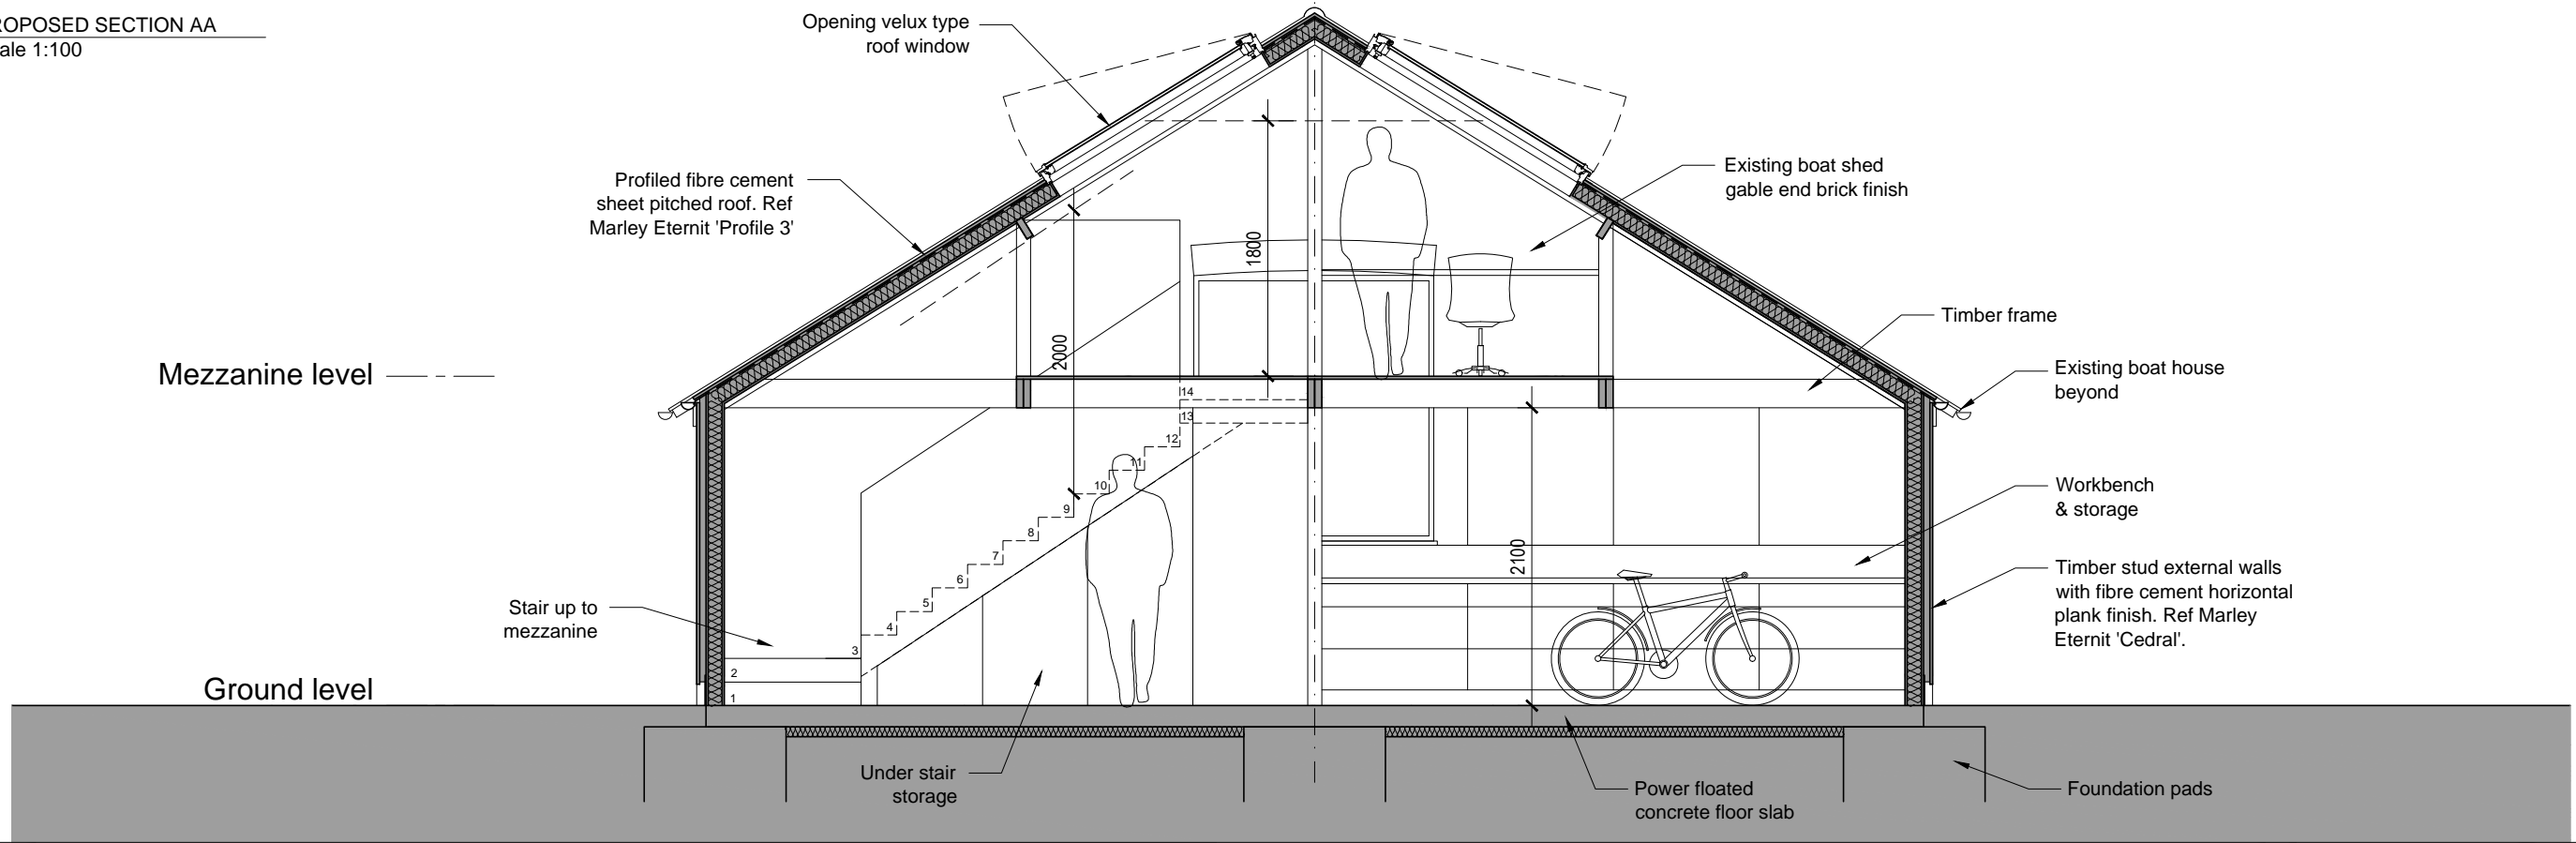


2 PROPOSED FRONT (WEST) ELEVATION
Scale 1:100

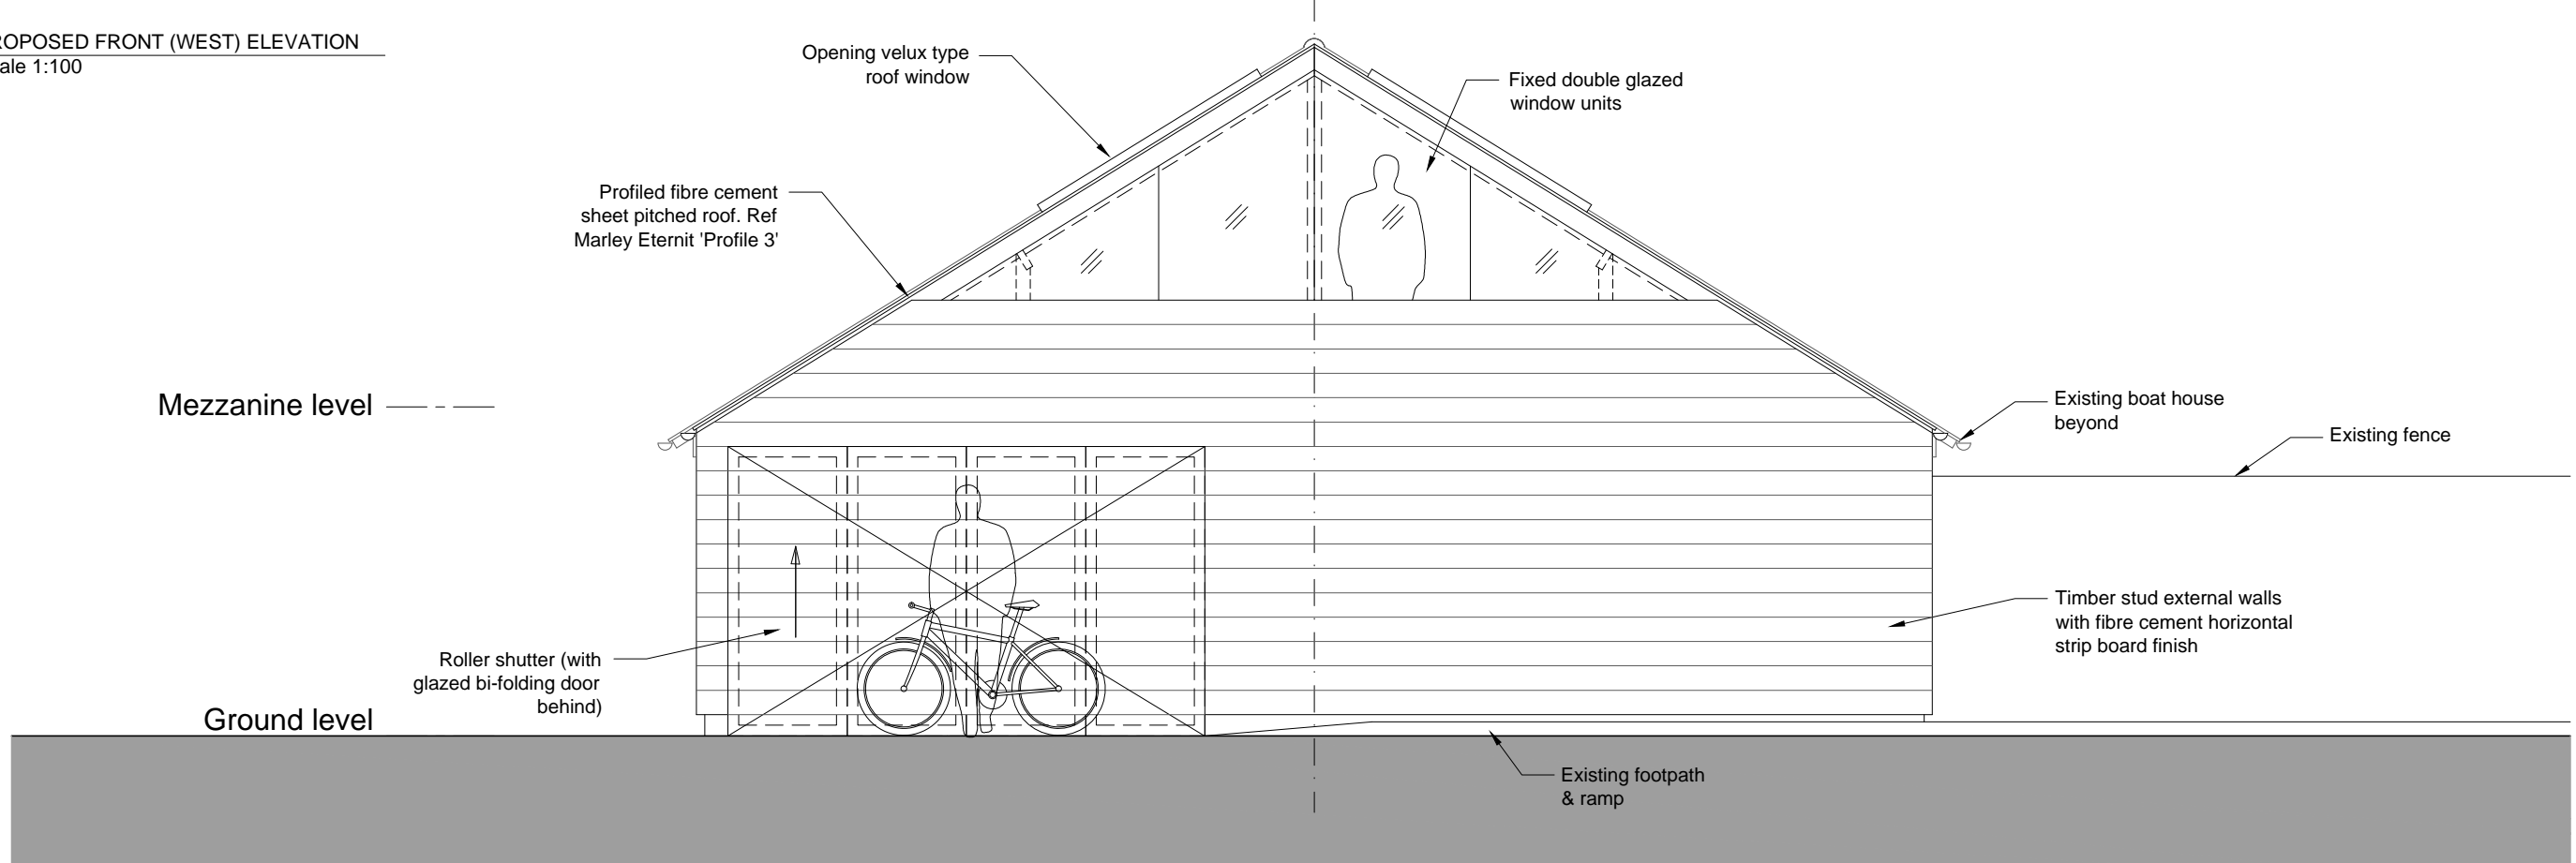

Status
THE AUTHOR TAKES NO RESPONSIBILITY FOR ANY DIMENSIONS OBTAINED BY SCALING FROM THIS DRAWING. IF NO DIMENSION IS SHOWN THE RECIPIENT MUST ASCERTAIN THE DIMENSION SPECIFICALLY FROM THE ARCHITECT OR BY SITE MEASUREMENT AND MAY NOT RELY UPON THIS DRAWING. SUPPLYING THIS DRAWING IN DIGITAL FORM IS SOLELY FOR CONVENIENCE AND NO RELIANCE MAY BE PLACED ON ANY DATA ON DIGITAL FORM. ALL DATA MUST BE CHECKED AGAINST THE HARD COPY.

Revisions

 

Client	Cycling Club Hackney		
Project	Clubhouse at LRC, Spring Hill, Clapton, London E5 9BL		
Title	PROPOSED SECTION AA AND FRONT ELEVATION		
Drwg No.	276_PR_04	Rev	-
Scale	1:50	Date	Oct 17

HARDCASTLE ARCHITECTS
33 Lockhurst Street
London E5 0AP
t 020 8533 0995
m 07939 266608
info@hardcastlearchitects.com
www.hardcastlearchitects.com