




3 ROOF APEX DETAIL
SCALE 1:5

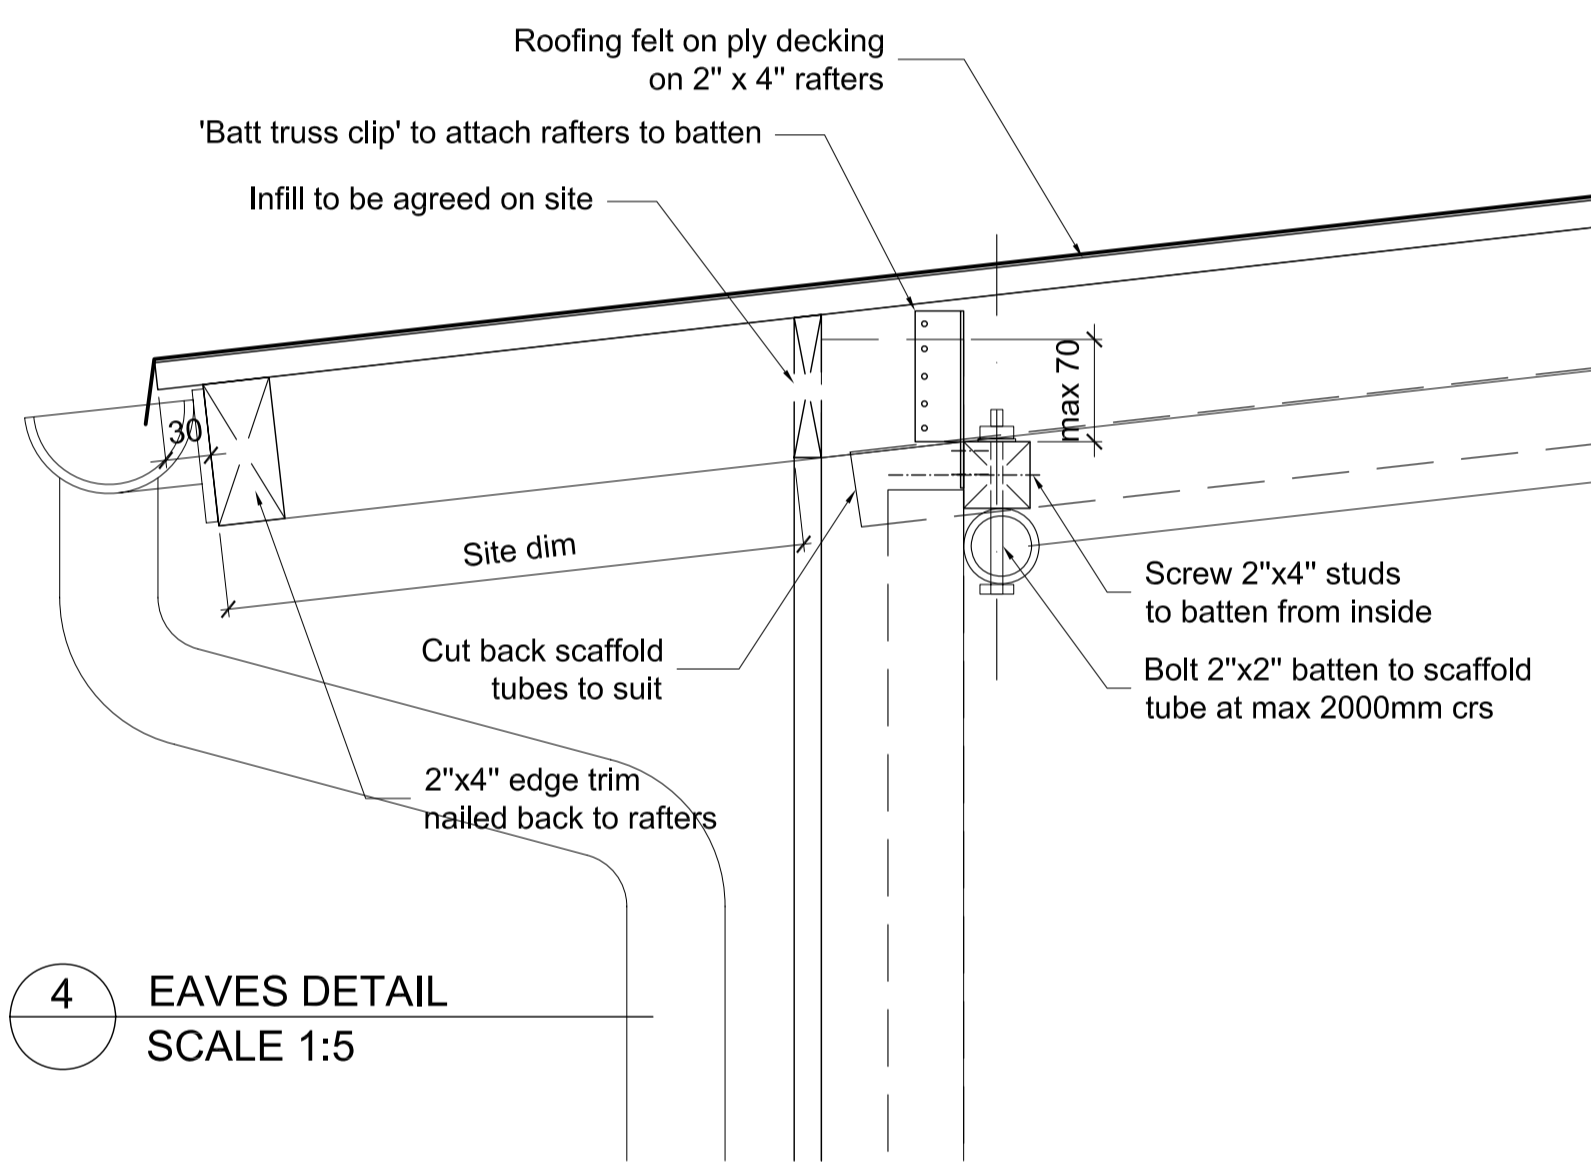


4 EAVES DETAIL
SCALE 1:5

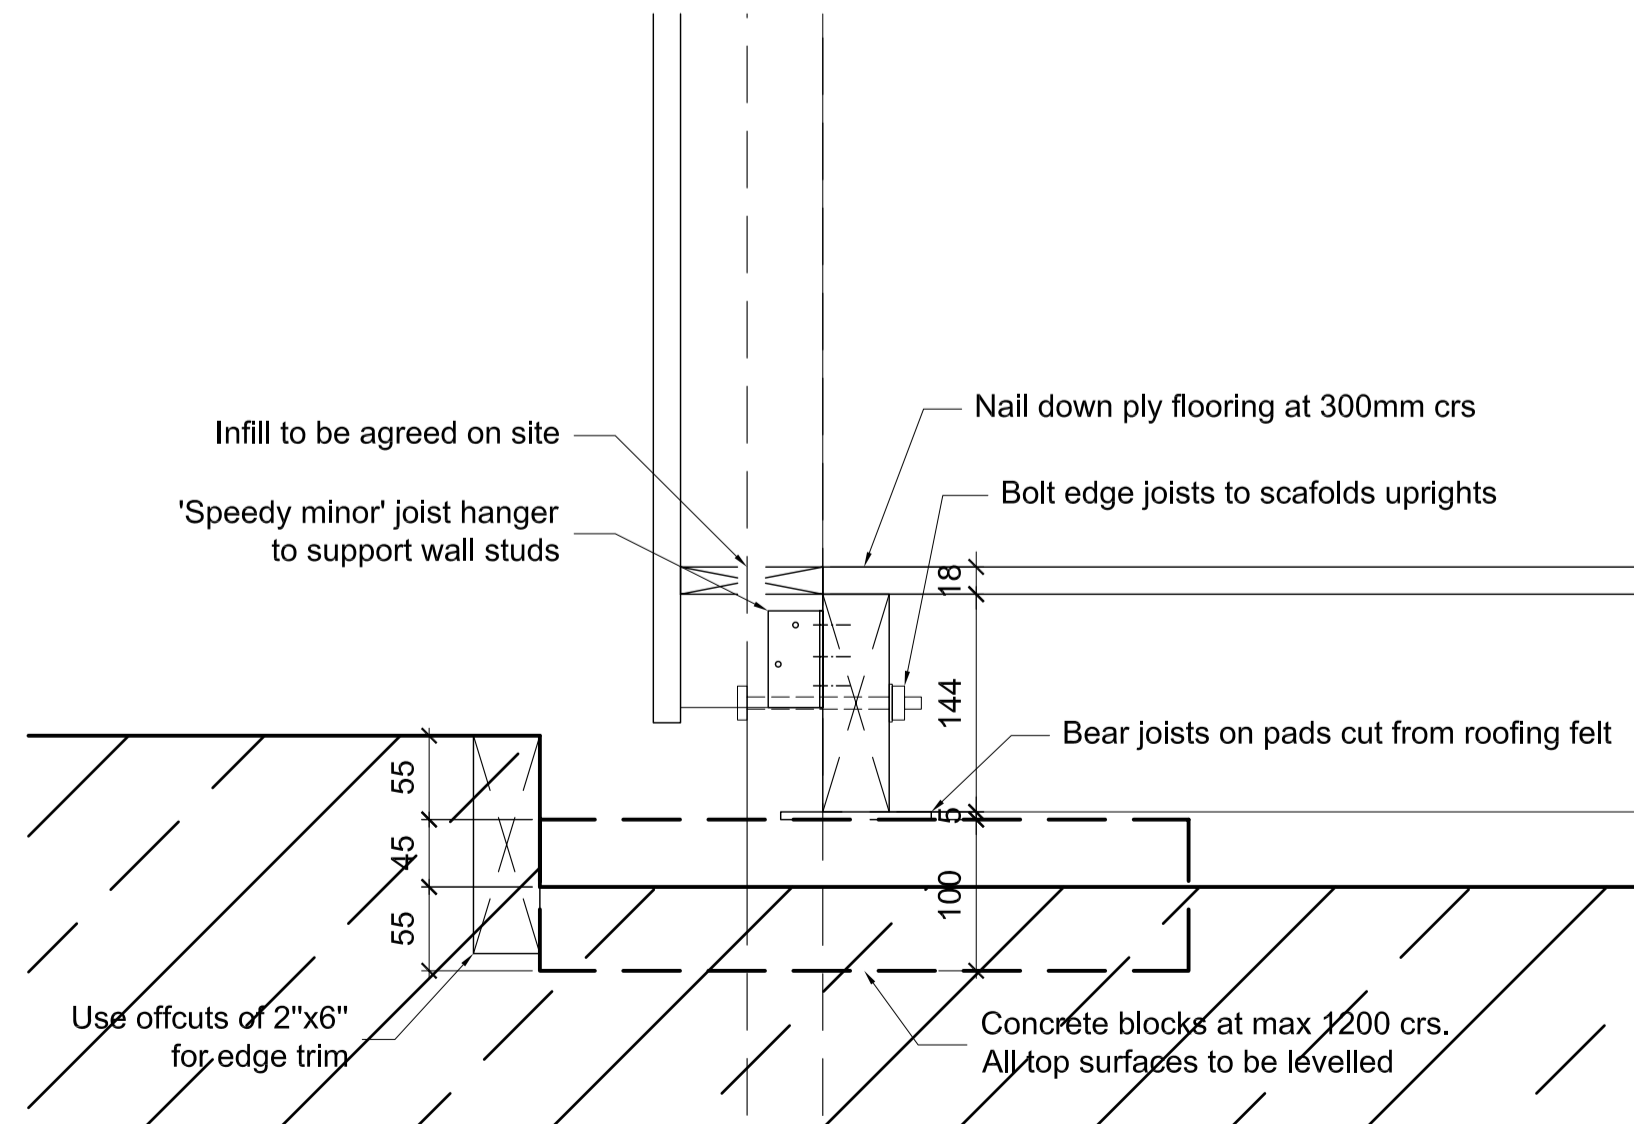

5 FLOORWALL GROUND DETAIL
SCALE 1:5

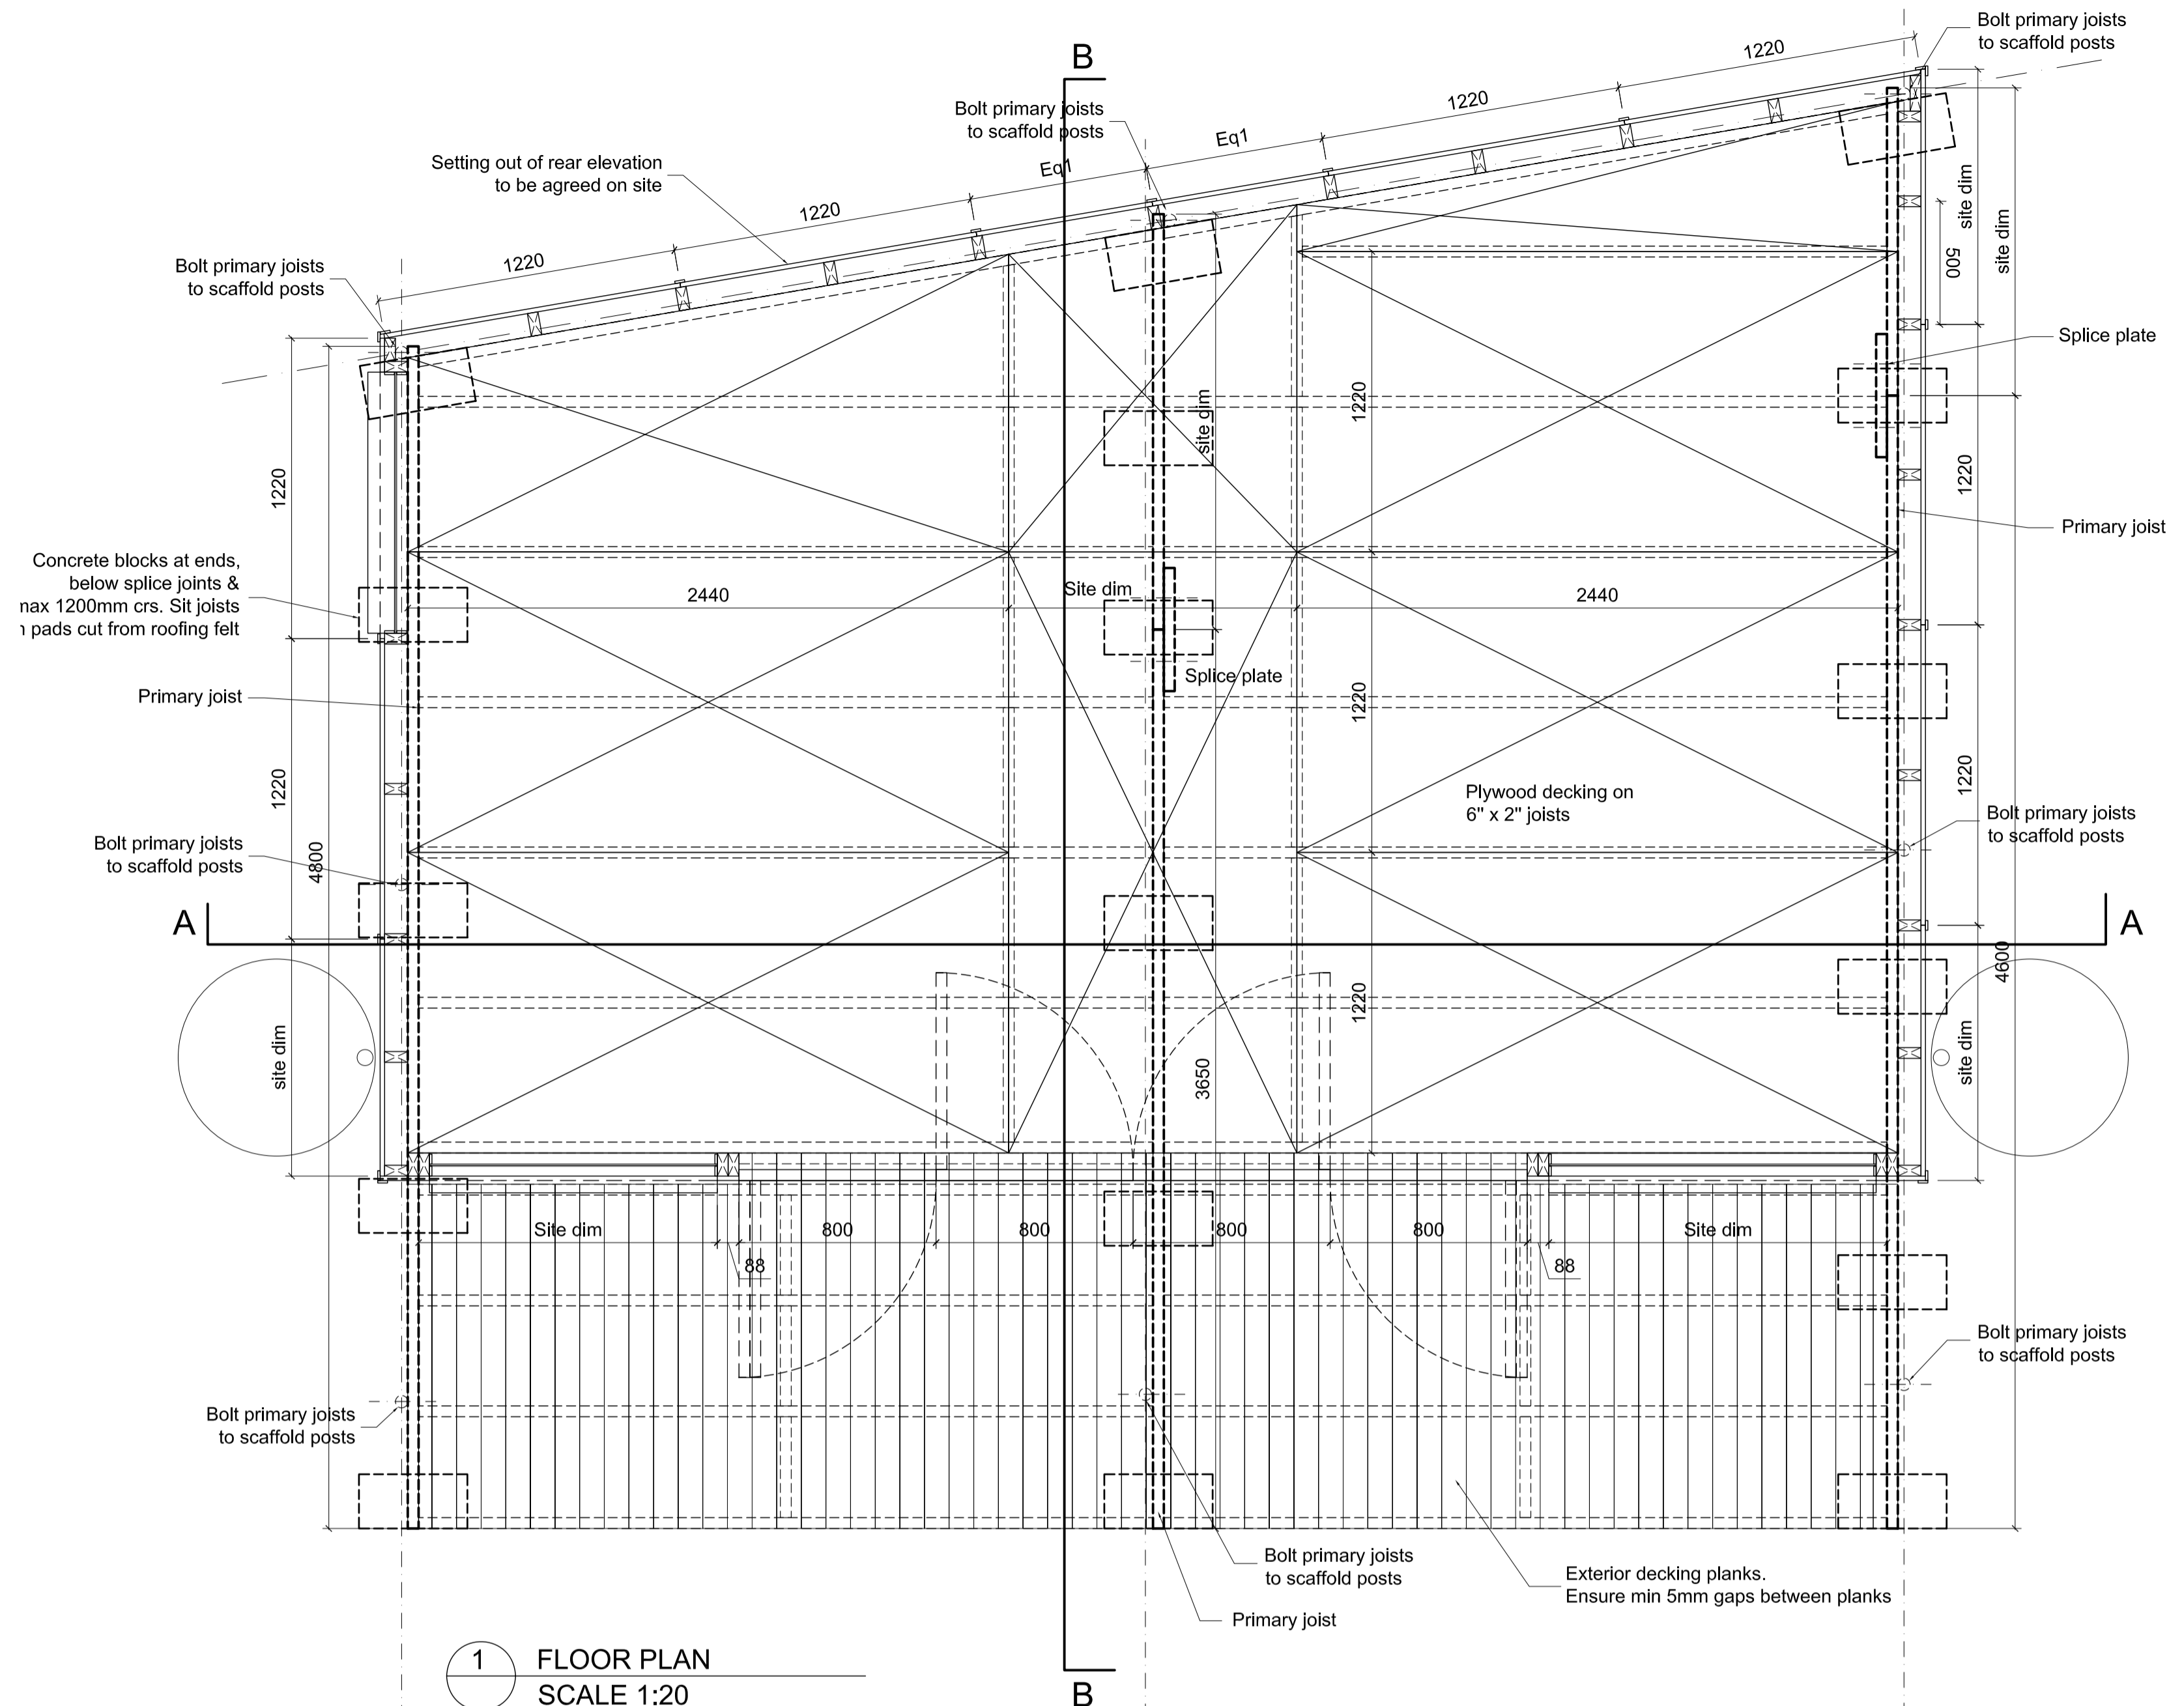

1 FLOOR PLAN
SCALE 1:20

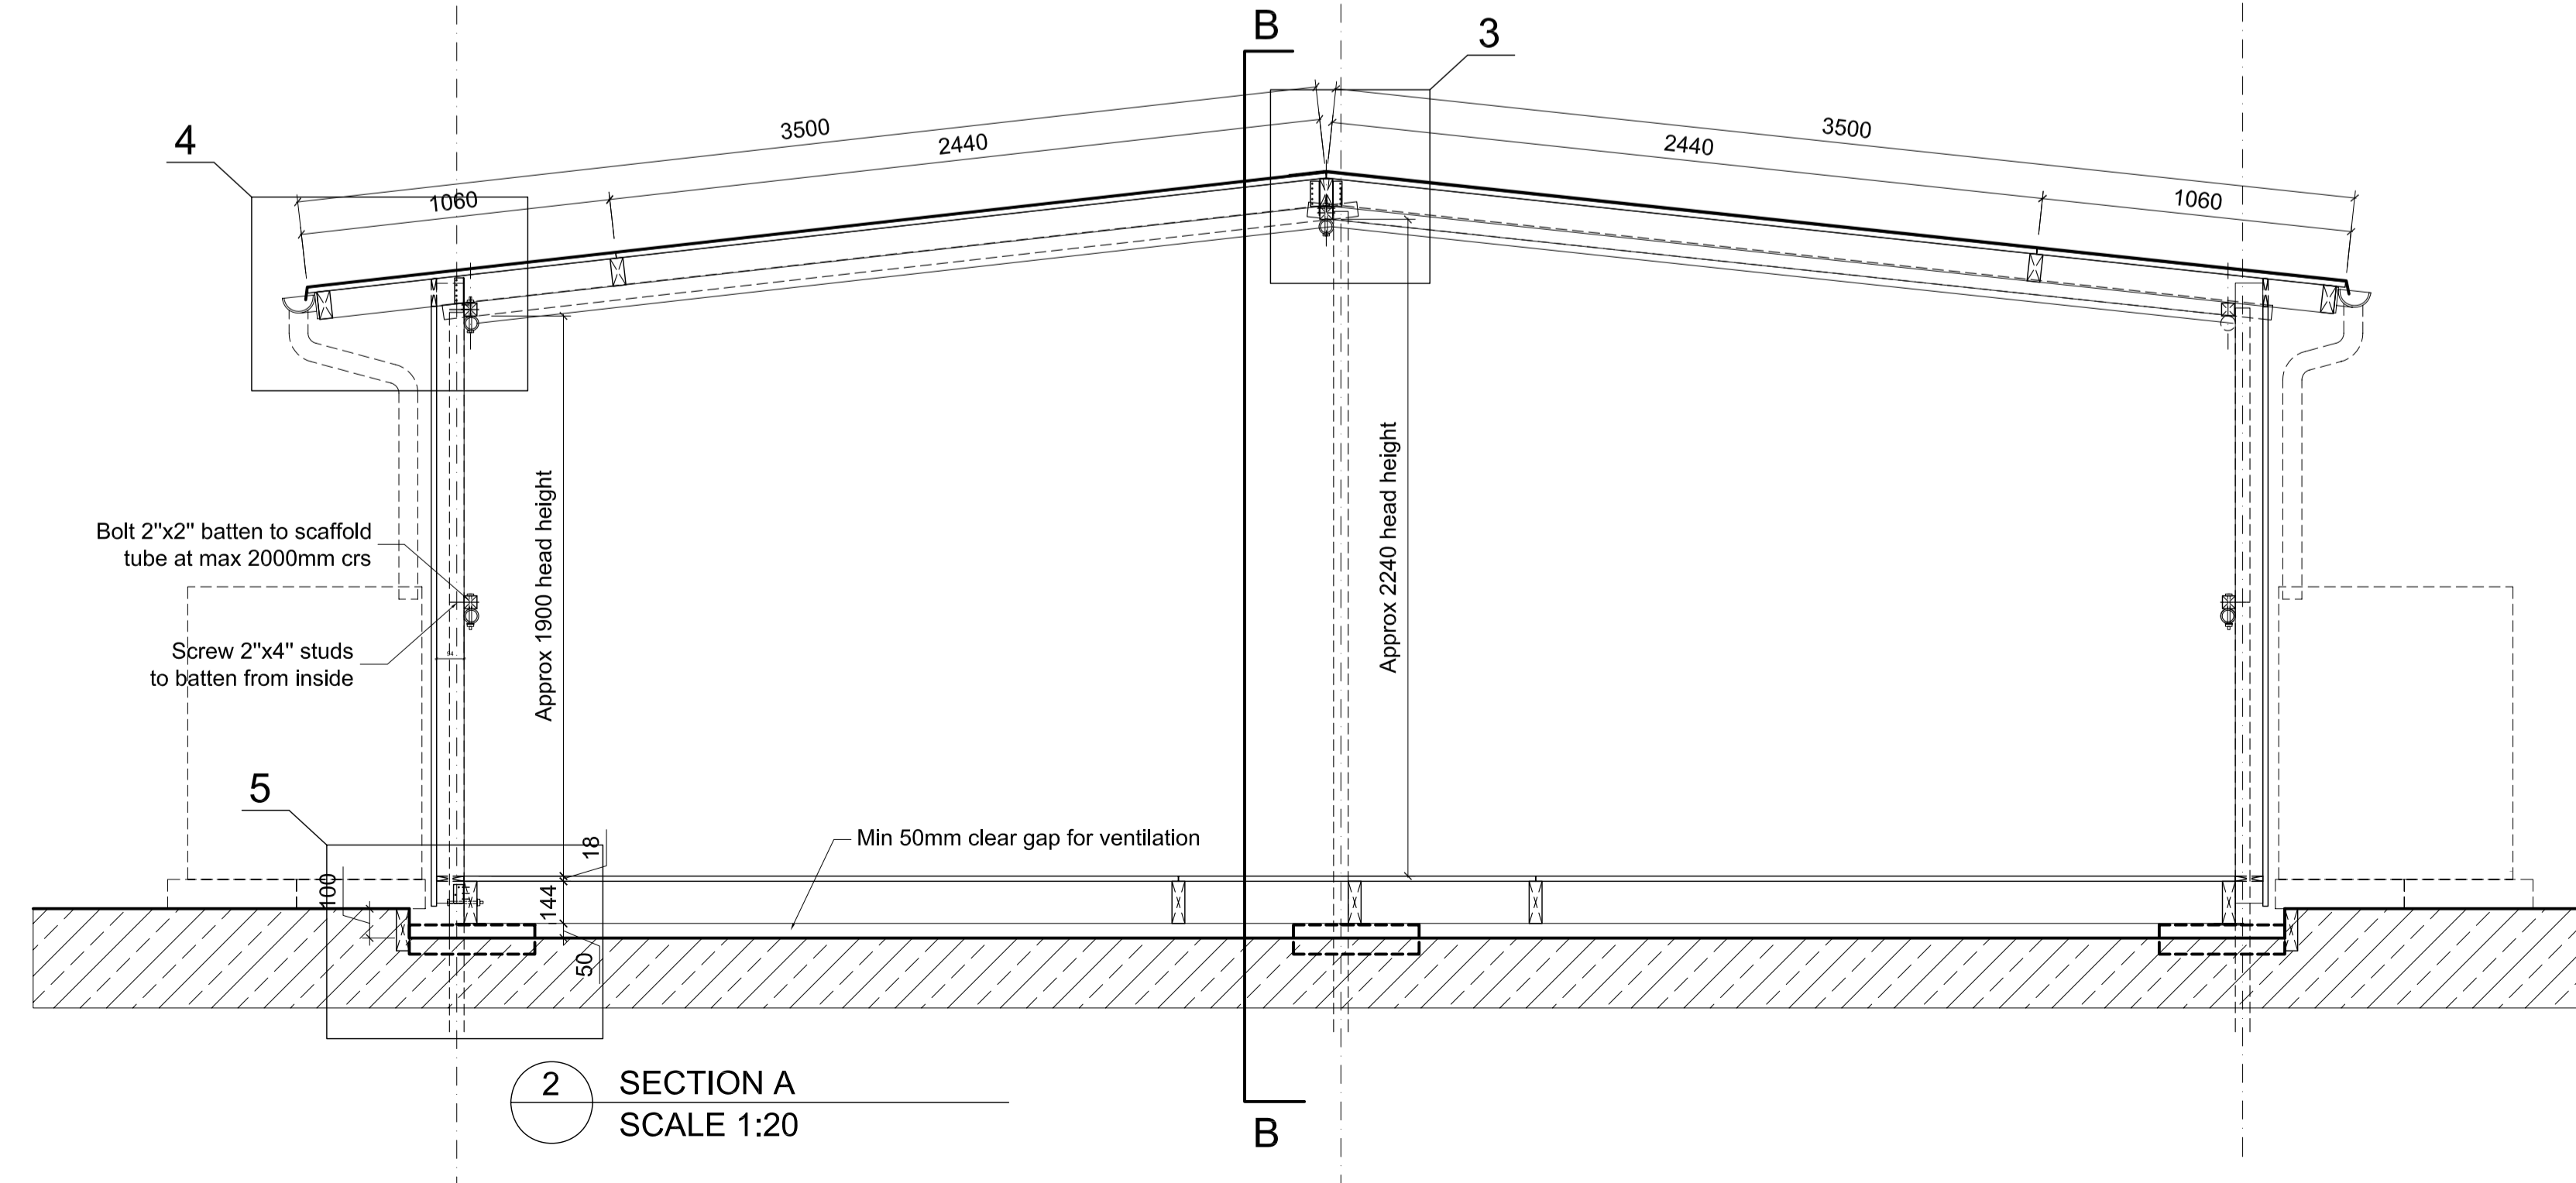

2 SECTION A
SCALE 1:20

THE AUTHOR TAKES NO RESPONSIBILITY FOR ANY OVERSIGHTS OR DEFICIENCIES BY REASON OF THE DRAWING. IF NO DIMENSIONS OR DIMENSIONS ARE SHOWN THE DIMENSIONS MUST BE TAKEN FROM THE DRAWING. THE ENGINEER IS NOT RESPONSIBLE FOR ANY OVERSIGHTS OR DEFICIENCIES BY REASON OF THE DRAWING.

NOTES

REV	DATE	REVISION	ISSUED BY

STANDARD INFORMATION

PROJECT
HOXTON MANOR ALLOTMENT COMMUNITY SHED

ARCHITECT

CLIENT

PROJECT NUMBER: A1 FORMAT: A1 SCALE: 1/20 LEVEL DATUM: +0.00

DRAWING TITLE: DRAWING 1

DRAWN BY / DATE: MAY 07 CHECKED / DATE: