



3 SECTION: Scale 1:20

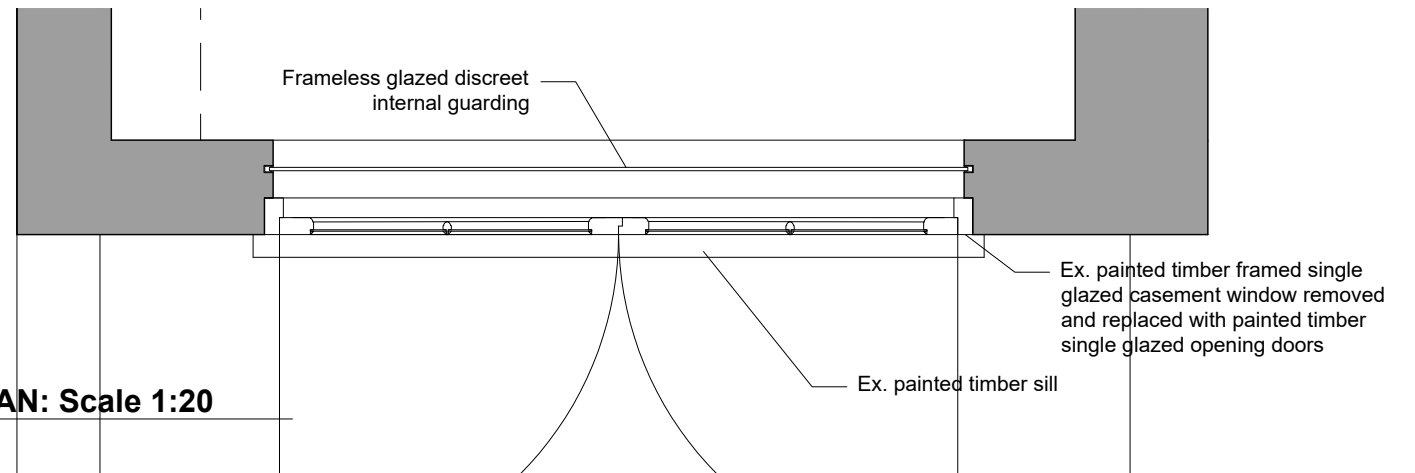


1 PLAN: Scale 1:20

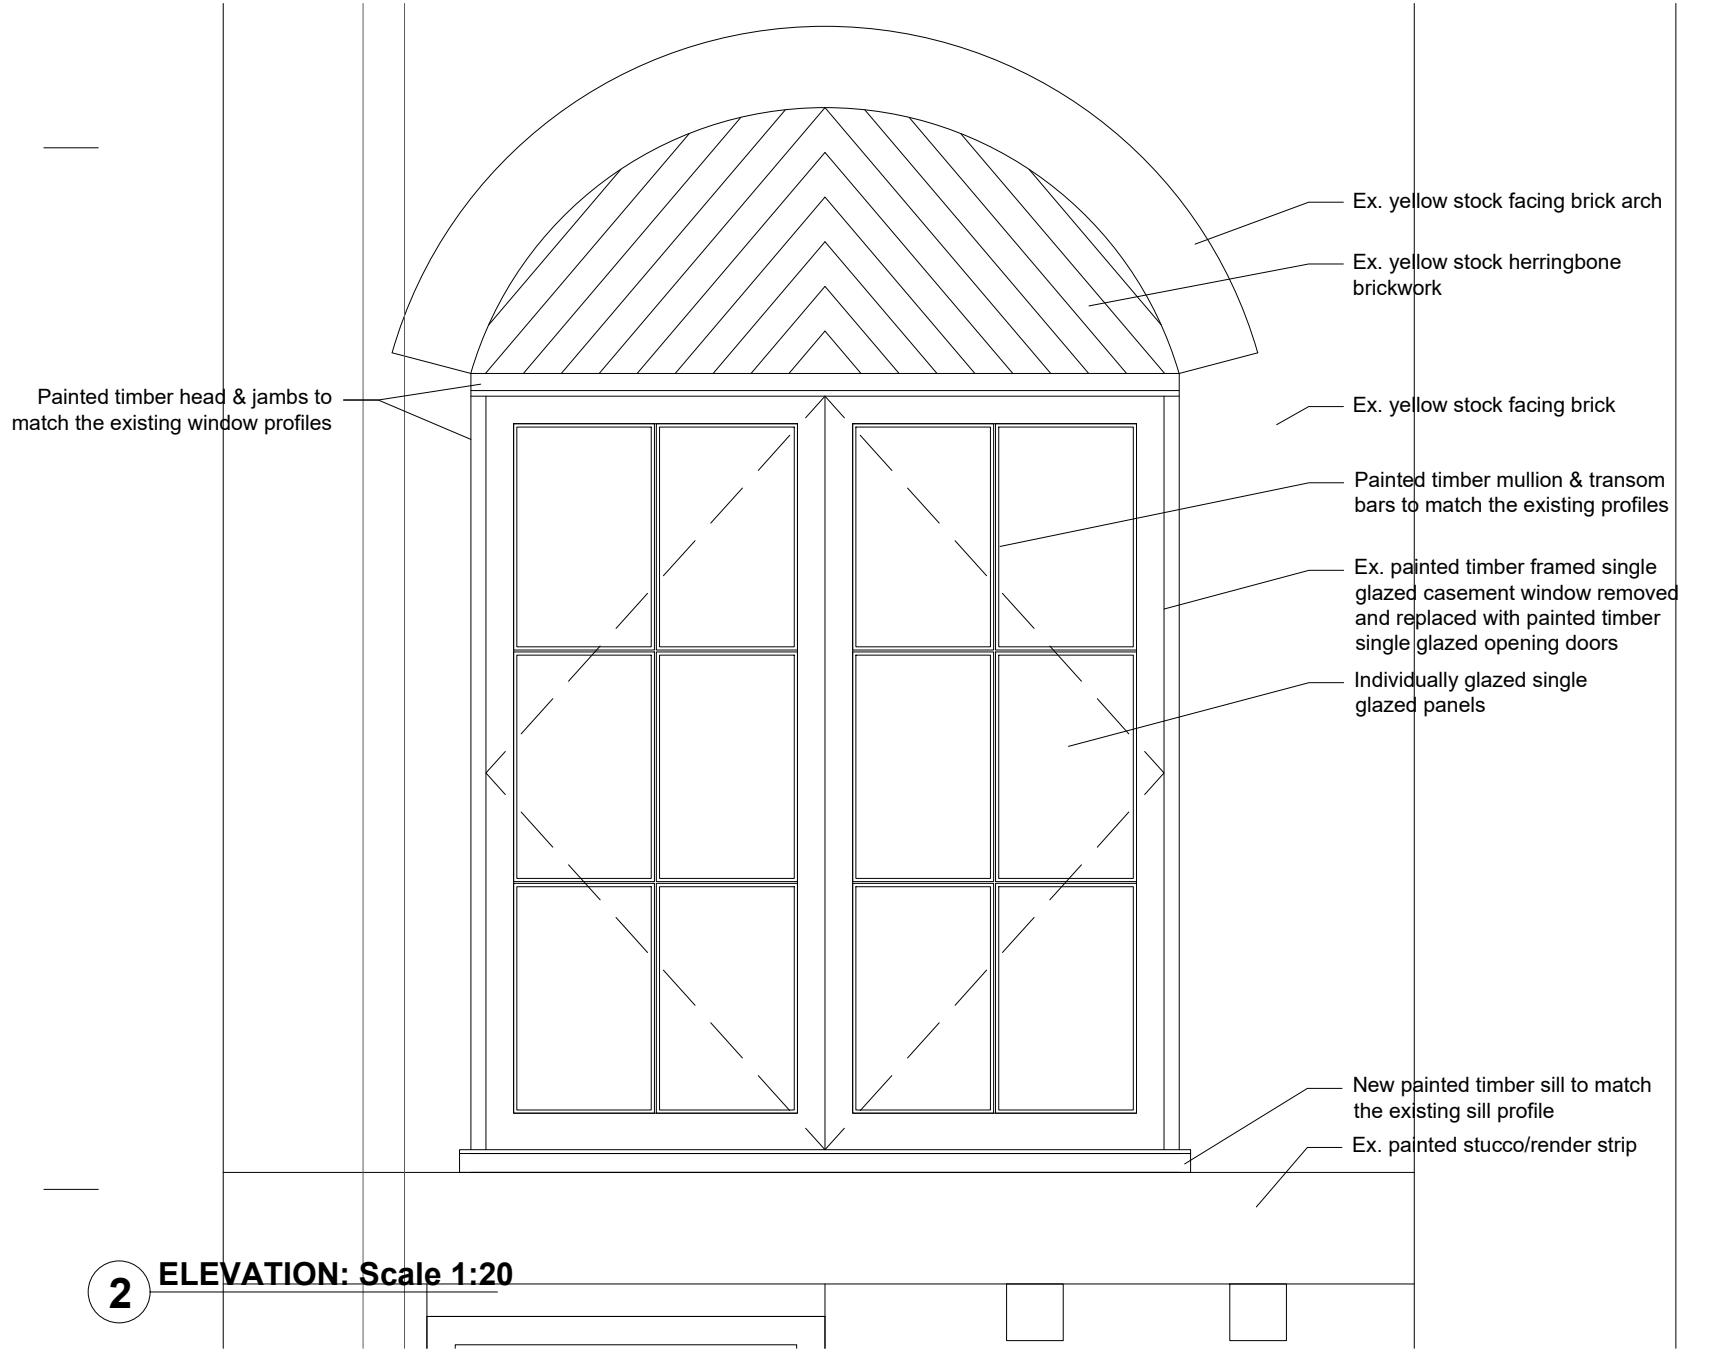

2 ELEVATION: Scale 1:20

Status
THE AUTHOR TAKES NO RESPONSIBILITY FOR ANY DIMENSIONS OBTAINED BY SCALING FROM THIS DRAWING. IF NO DIMENSION IS SHOWN THE RECIPIENT MUST ASCERTAIN THE DIMENSION SPECIFICALLY FROM THE ARCHITECT OR BY SITE MEASUREMENT AND MAY NOT RELY UPON THIS DRAWING. SUPPLYING THIS DRAWING IN DIGITAL FORM IS SOLELY FOR CONVENIENCE AND NO RELIANCE MAY BE PLACED ON ANY DATA ON DIGITAL FORM. ALL DATA MUST BE CHECKED AGAINST THE HARD COPY.

Revisions
Rev A: 22/08/19 - Planning amendments
Rev B: 28/08/19 - Planning amendments

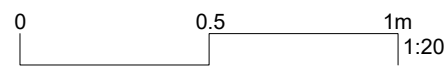

Client	Ms H. Bailey		
Project	19c Clapton Square, London E5 8HP		
Title	PROPOSED WINDOW DETAILS		
Drwg No.	300_PR_04	Rev	B
Scale	1:20	Date	June 19

HARDCASTLE ARCHITECTS
33 Lockhurst Street
London E5 0AP
t 020 8533 0995
m 07939 266608
info@hardcastlearchitects.com
www.hardcastlearchitects.com