



No. 127

Datum

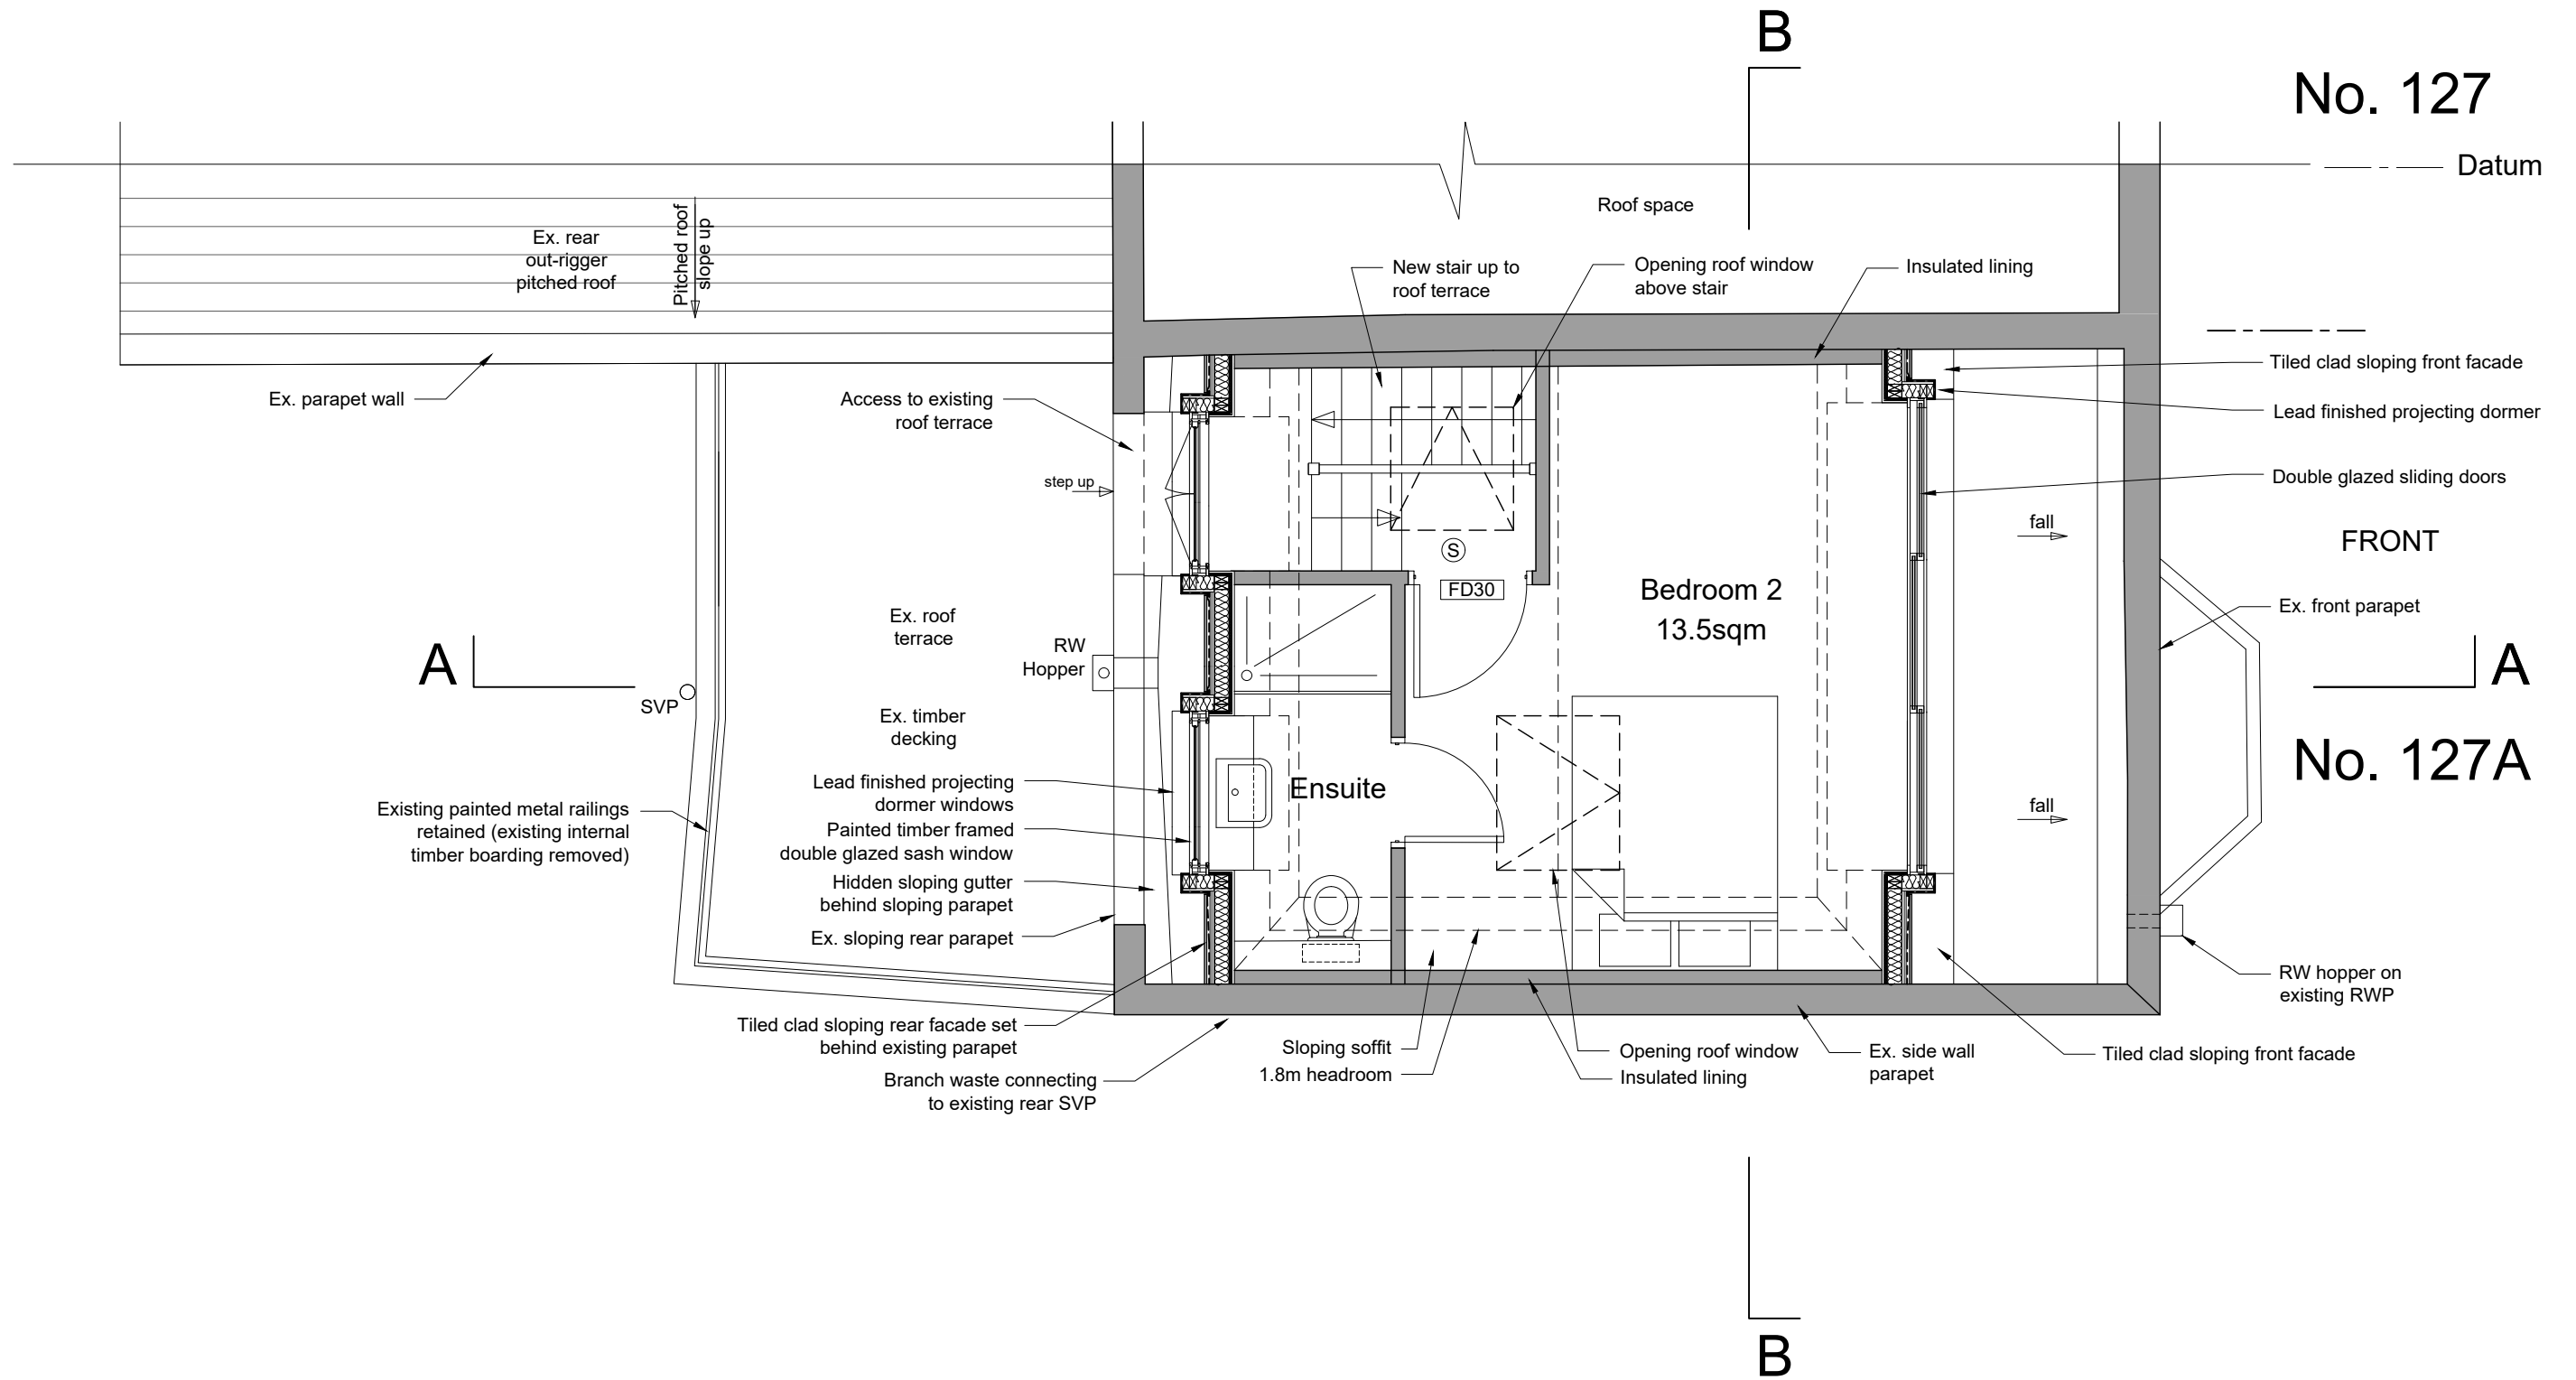

Status
 THE AUTHOR TAKES NO RESPONSIBILITY FOR ANY DIMENSIONS OBTAINED BY SCALING FROM THIS DRAWING. IF NO DIMENSION IS SHOWN THE RECIPIENT MUST ASCERTAIN THE DIMENSION SPECIFICALLY FROM THE ARCHITECT OR BY SITE MEASUREMENT AND MAY NOT RELY UPON THIS DRAWING. SUPPLYING THIS DRAWING IN DIGITAL FORM IS SOLELY FOR CONVENIENCE AND NO RELIANCE MAY BE PLACED ON ANY DATA ON DIGITAL FORM. ALL DATA MUST BE CHECKED AGAINST THE HARD COPY.

Revisions
 Rev A: 11/03/19 - Planning amendments
 Rev B: 18/06/19 - Front glazing

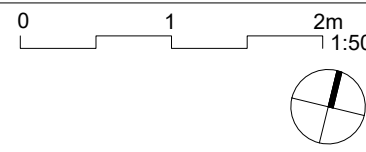

Client	Ms Sheila Power		
Project	127A Glenarm Road, London E5 0NB		
Title	PROPOSED 2ND FLOOR PLAN		
Drwg No.	295_PR_02	Rev	B
Scale	1:50 @ A3	Date	Dec 18

HARDCASTLE ARCHITECTS
 33 Lockhurst Street
 London E5 0AP
 t 020 8533 0995
 m 07939 266608
 info@hardcastlearchitects.com
 www.hardcastlearchitects.com